


S2v


2,4 meters of length and
2m of diameter sauna with
verandah and firewood stove.

M1:35

Left

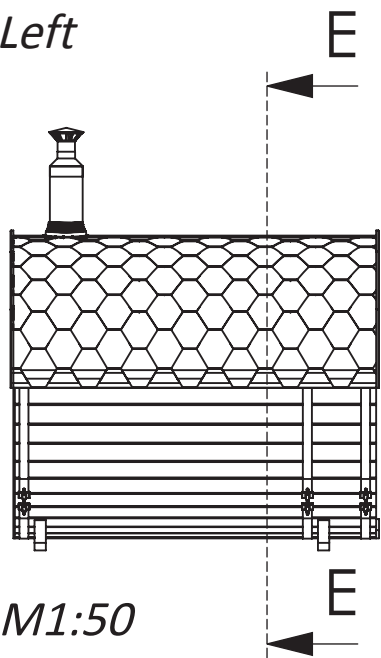


M1:50

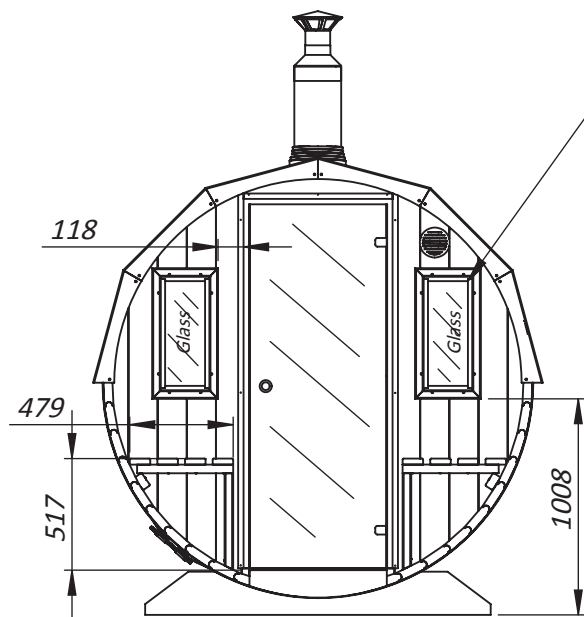

Front


M1:35

Windows are optional,
glass dimensions 200x500

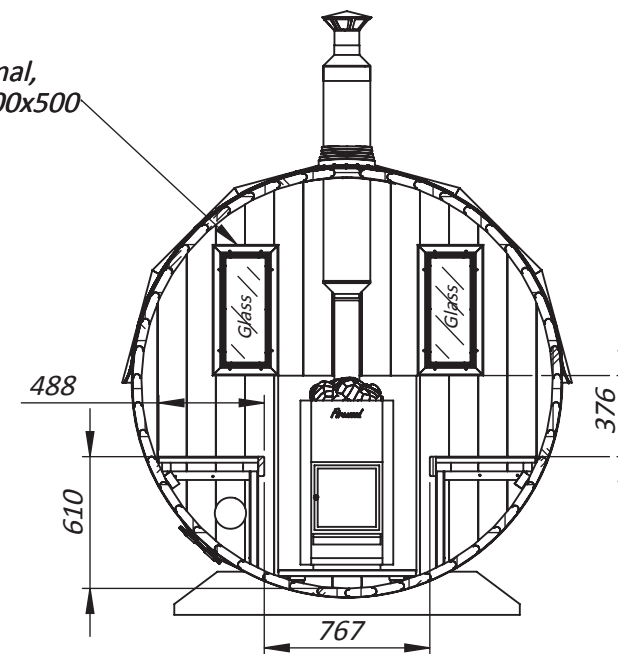

SECTION E-E
SCALE 1 : 35

Right

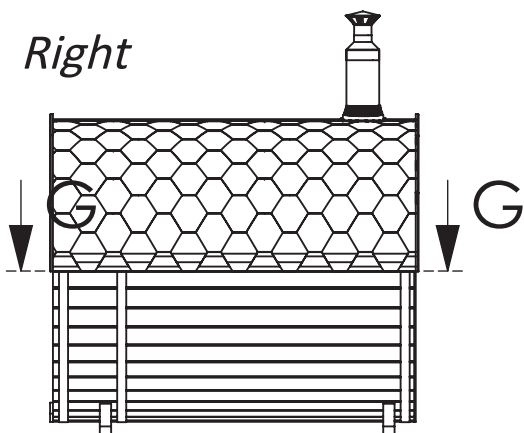

M1:50


S2v

2,4 meters of length and
2m of diameter sauna with
verandah and firewood stove.

Extra wooden floor

Extra wooden floor
for verandah

Thermowood
outside seats

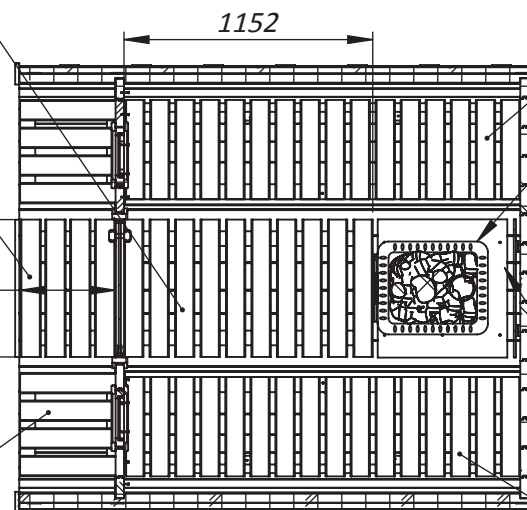

Alder seat


Firewood stove

Fireproof floor

Alder seat


SECTION G-G
SCALE 1 : 35

Front
1:35

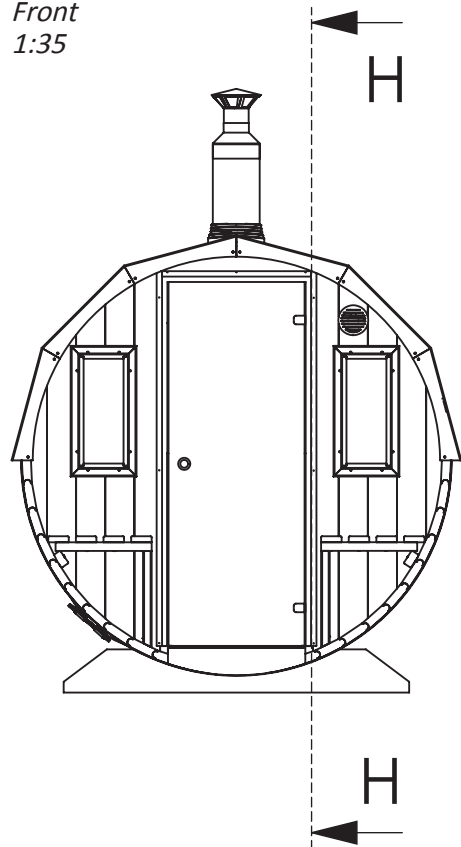

Thermowood
outside seats

Extra wooden floor
for verandah

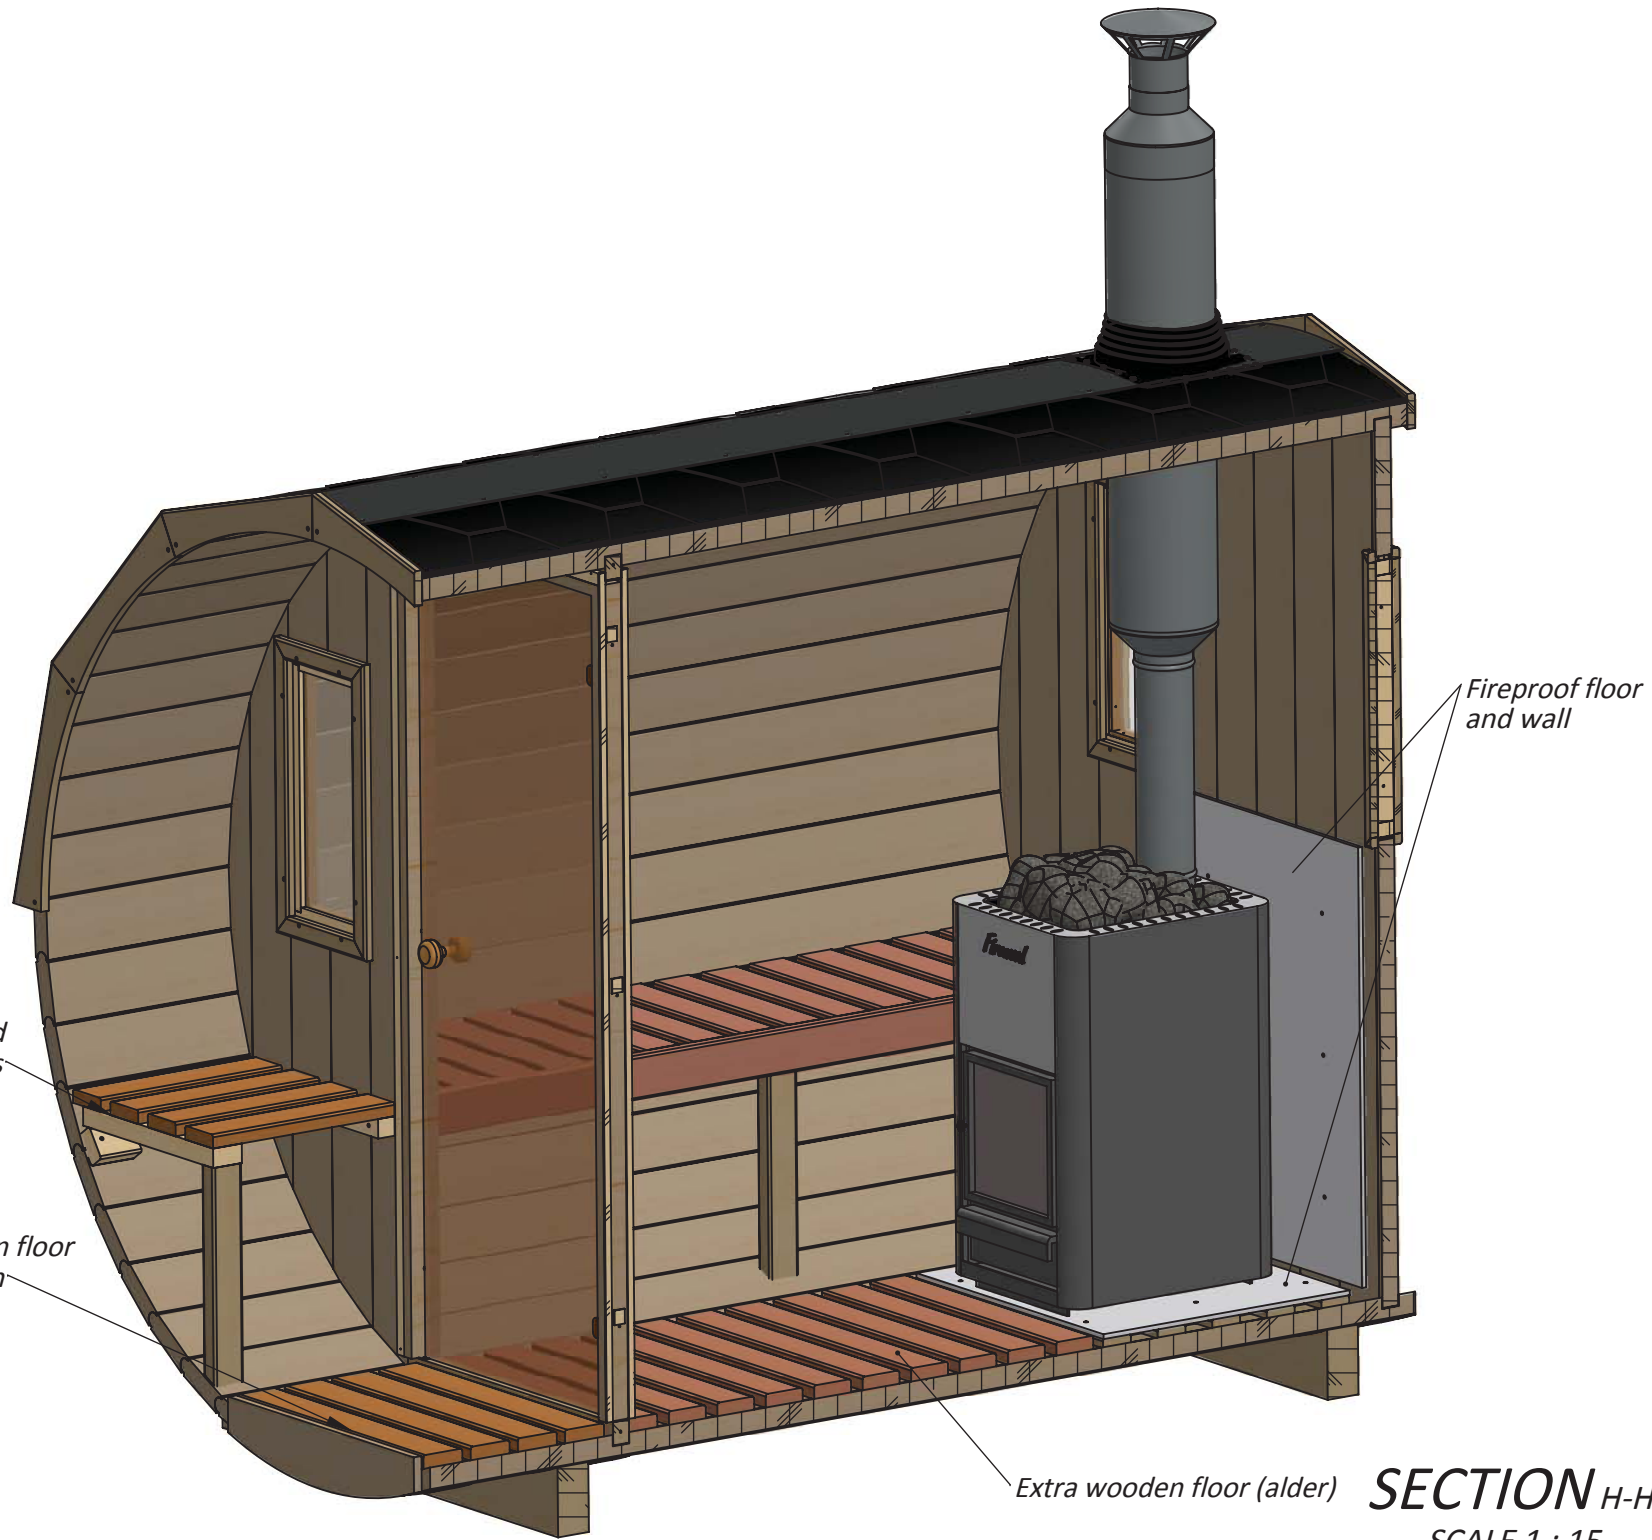

Extra wooden floor (alder) **SECTION**_{H-H}
SCALE 1 : 15